

Route Log and Progress Chart

DRAFT Please Note: Errors and Omissions May Exist.


DISTRICT TOWN ROUTE RUTLAND TOWN Maj-0165

Page Total Mileage: 2.19 mi



0.0 to 2.19

0.0 to 2.19

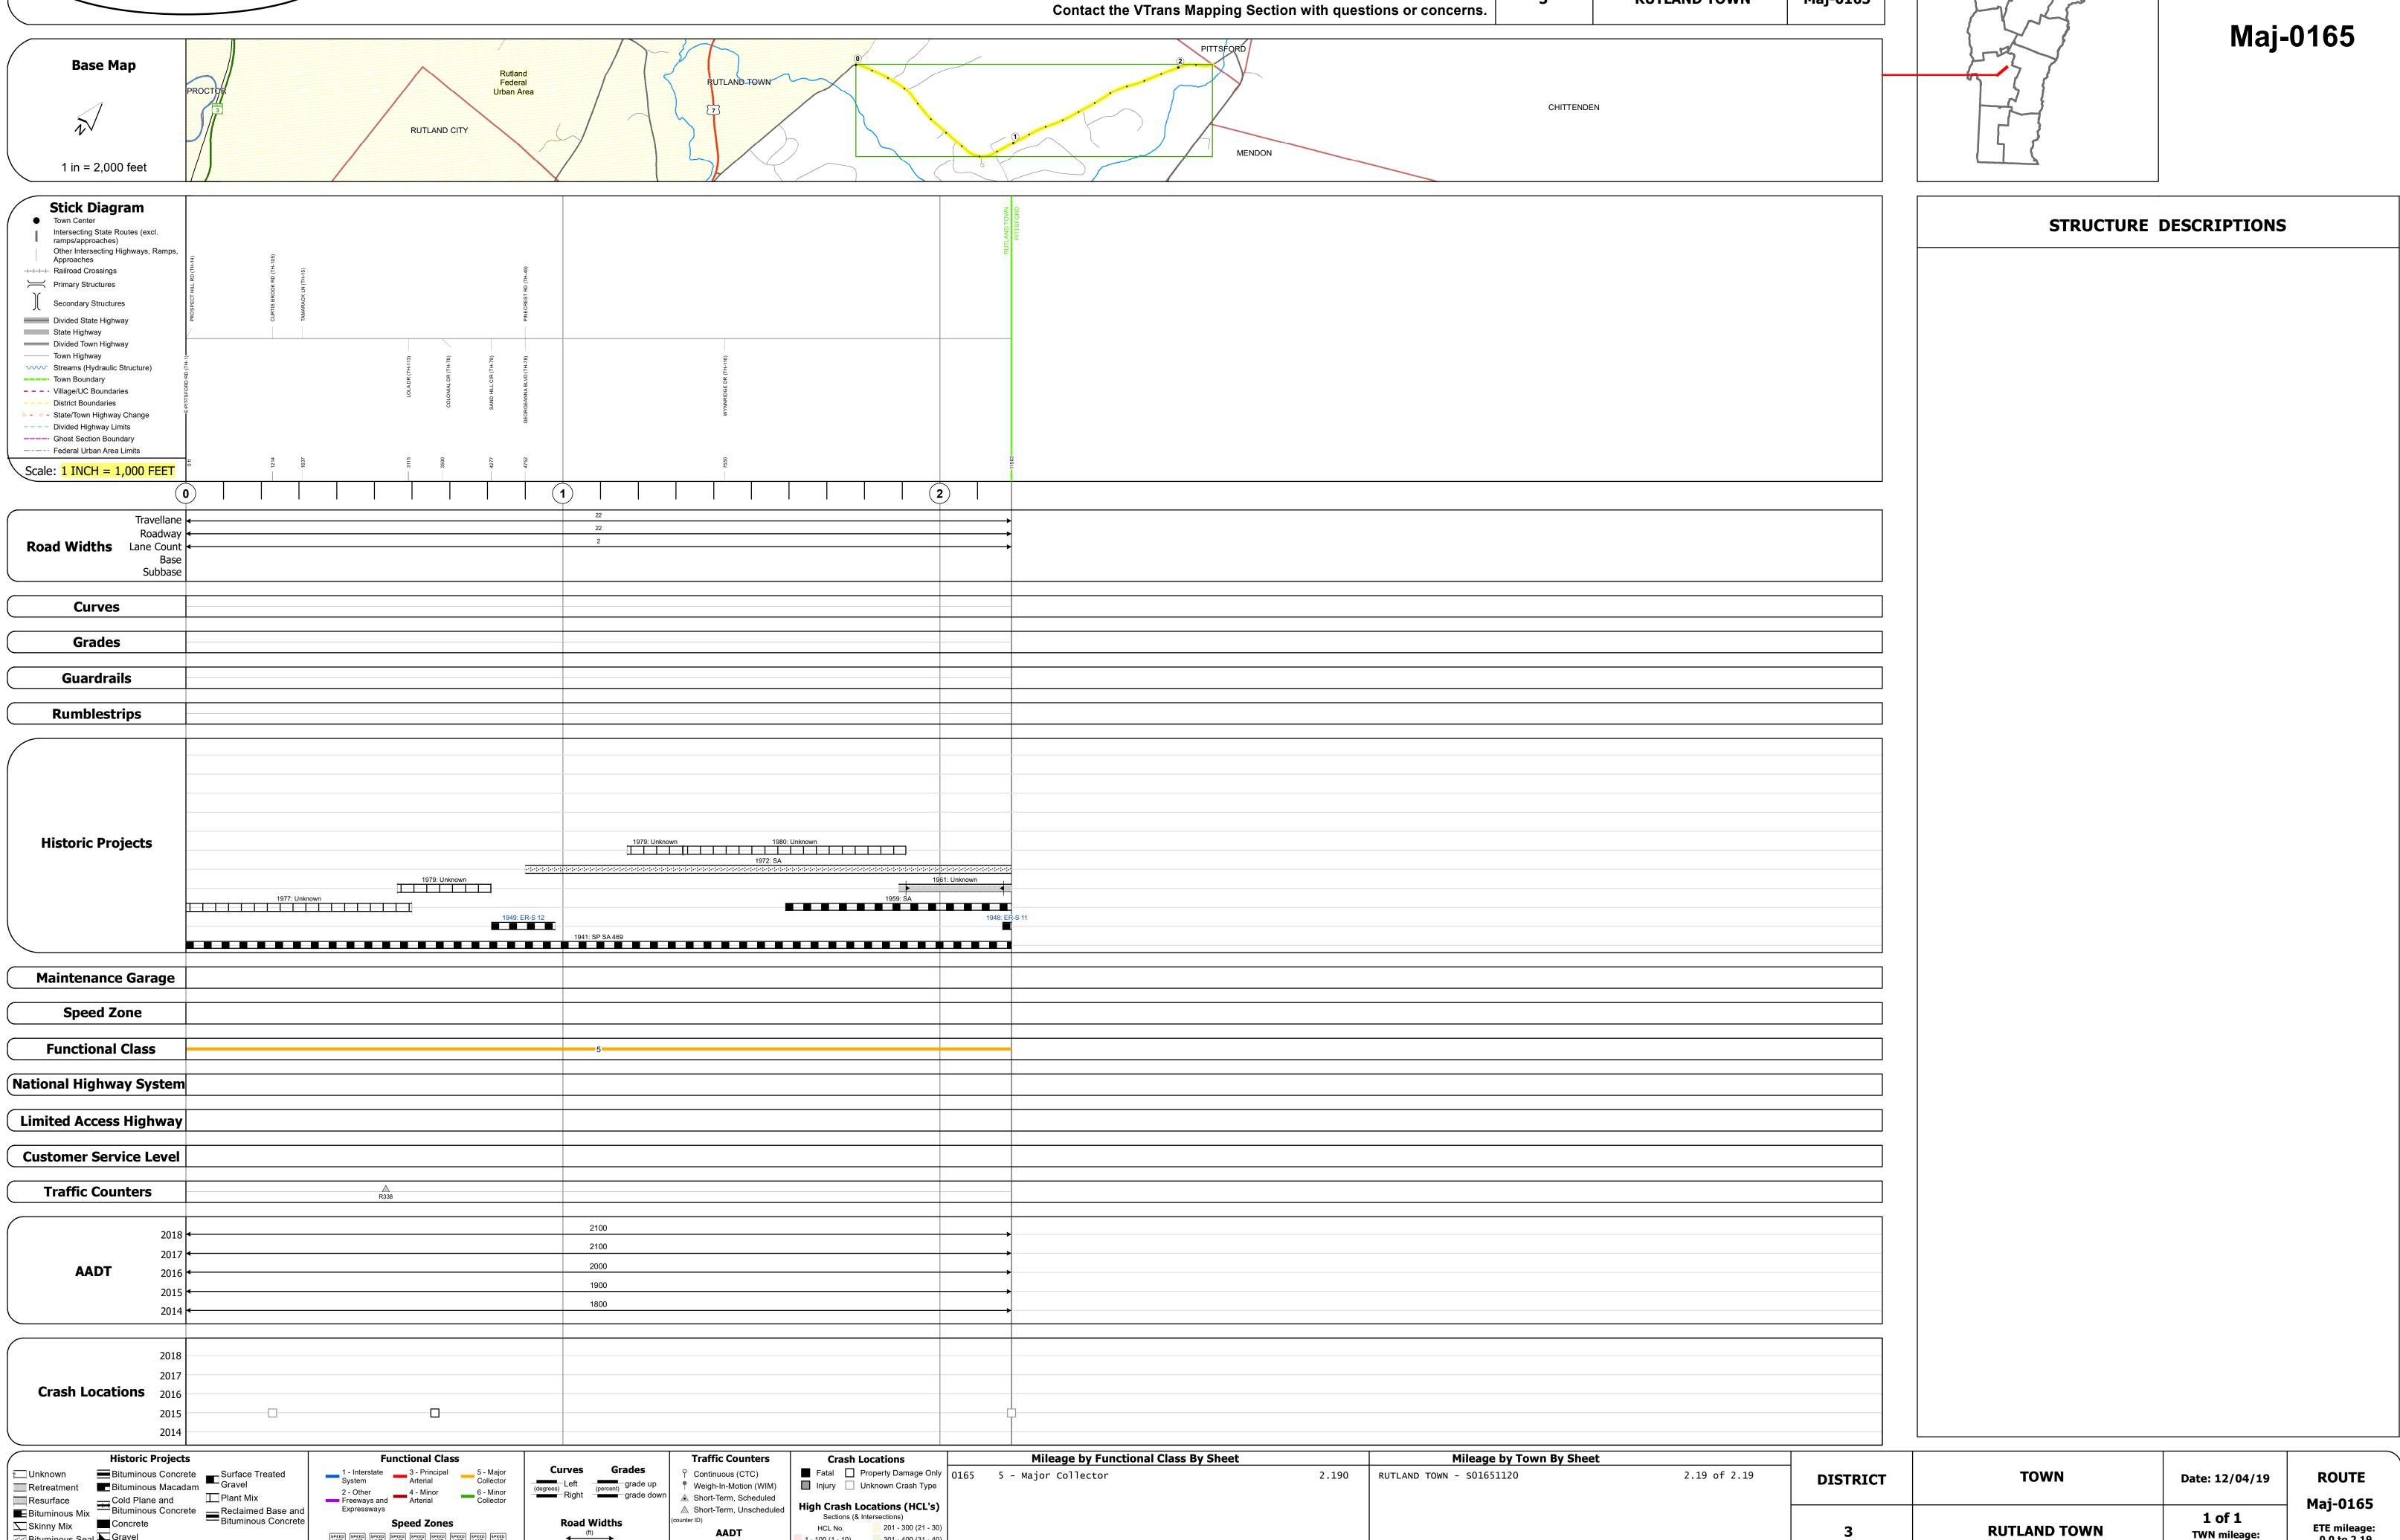

Page Total Mileage: 2.190 mi

1 - 100 (1 - 10) 301 - 400 (31 - 40)

ःः Bituminous Seal **L** Gravel